


# GINGER MAN RACEWAY


## TRACK SPECIFICATIONS

61414 PHOENIX ROAD  
SOUTH HAVEN, MI 49090  
(269)253-4445

ORIGINAL TRACK LENGTH - 1.88 MILES  
REVISED TRACK LENGTH - 2.14 MILES  
TRACK WIDTH - 36'  
TRACK DIRECTION - CLOCKWISE  
TRACK VERGE - MINIMUM 2000'  
TRACK SURFACE: POLYMERIZED ASPHALT  
ELEVATIONS ARE WITHIN 1'

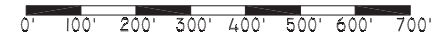

DRAWING SCALE: 1"=350'

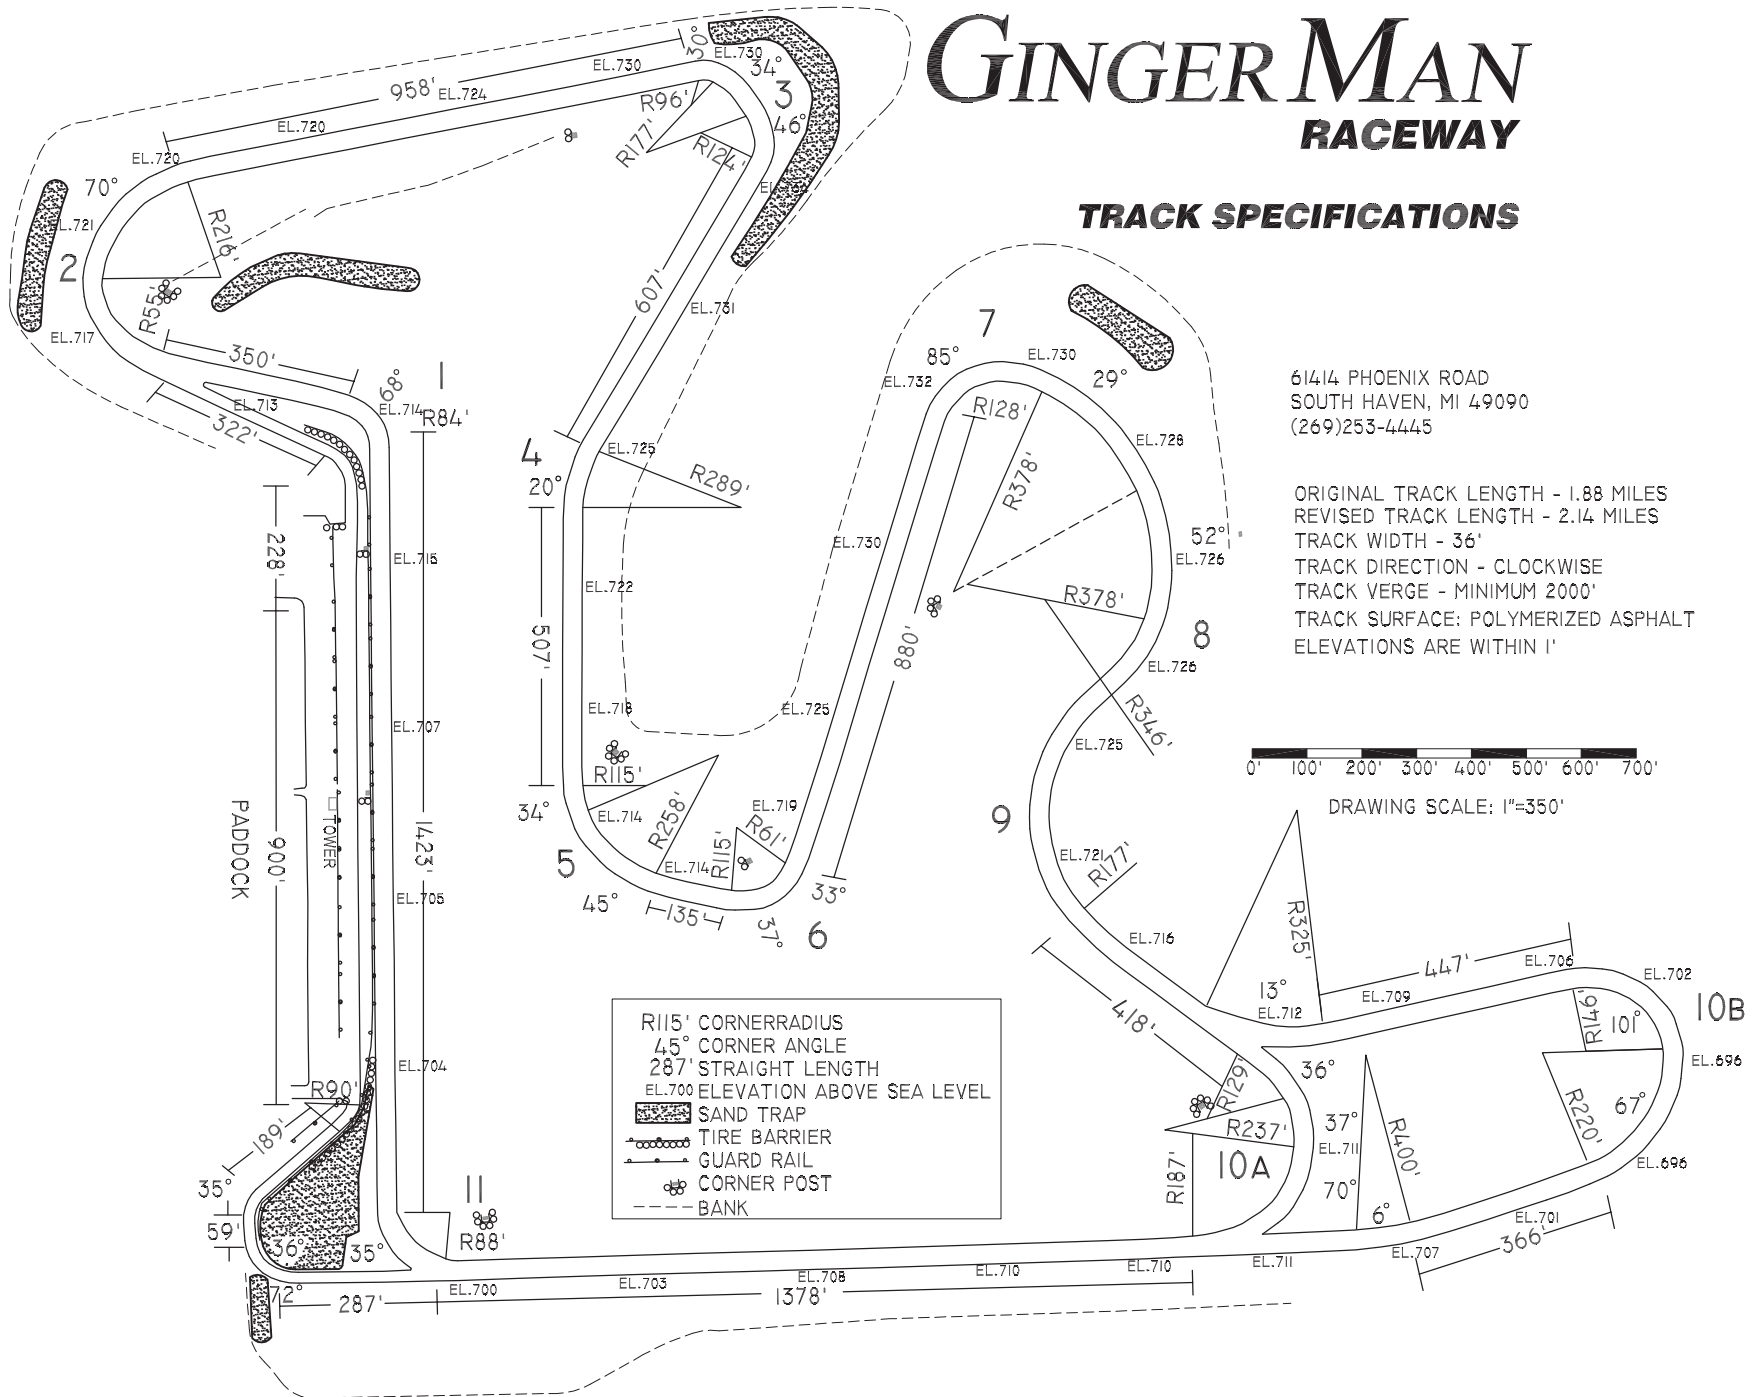

R115' CORNER RADIUS  
45° CORNER ANGLE  
287' STRAIGHT LENGTH  
EL.700 ELEVATION ABOVE SEA LEVEL  
SAND TRAP  
TIRE BARRIER  
GUARD RAIL  
CORNER POST  
BANK